


Coordonnées CC46 - Des points de bornage			
MAT	X	Y	NATURE
B.1	1956616.02	5176030.13	Borne OGE nouvelle
B.2	1956622.99	5176033.27	Borne OGE nouvelle
B.3	1956623.21	5176034.99	Borne OGE nouvelle
B.4	1956622.97	5176036.69	Angle de mur
B.5	1956620.45	5176044.27	Encoche dans le mur
B.6	1956618.43	5176039.45	Borne OGE
B.7	1956613.07	5176037.00	Borne OGE nouvelle
Coordonnées CC46 - Des points de rattachement			
MAT	X	Y	NATURE
R.1	1956598.60	5176045.44	Borne OGE
R.2	1956622.10	5176048.40	Angle bâtiment
R.3	1956625.32	5176039.16	Angle bâtiment
R.4	1956611.69	5176036.40	Borne OGE

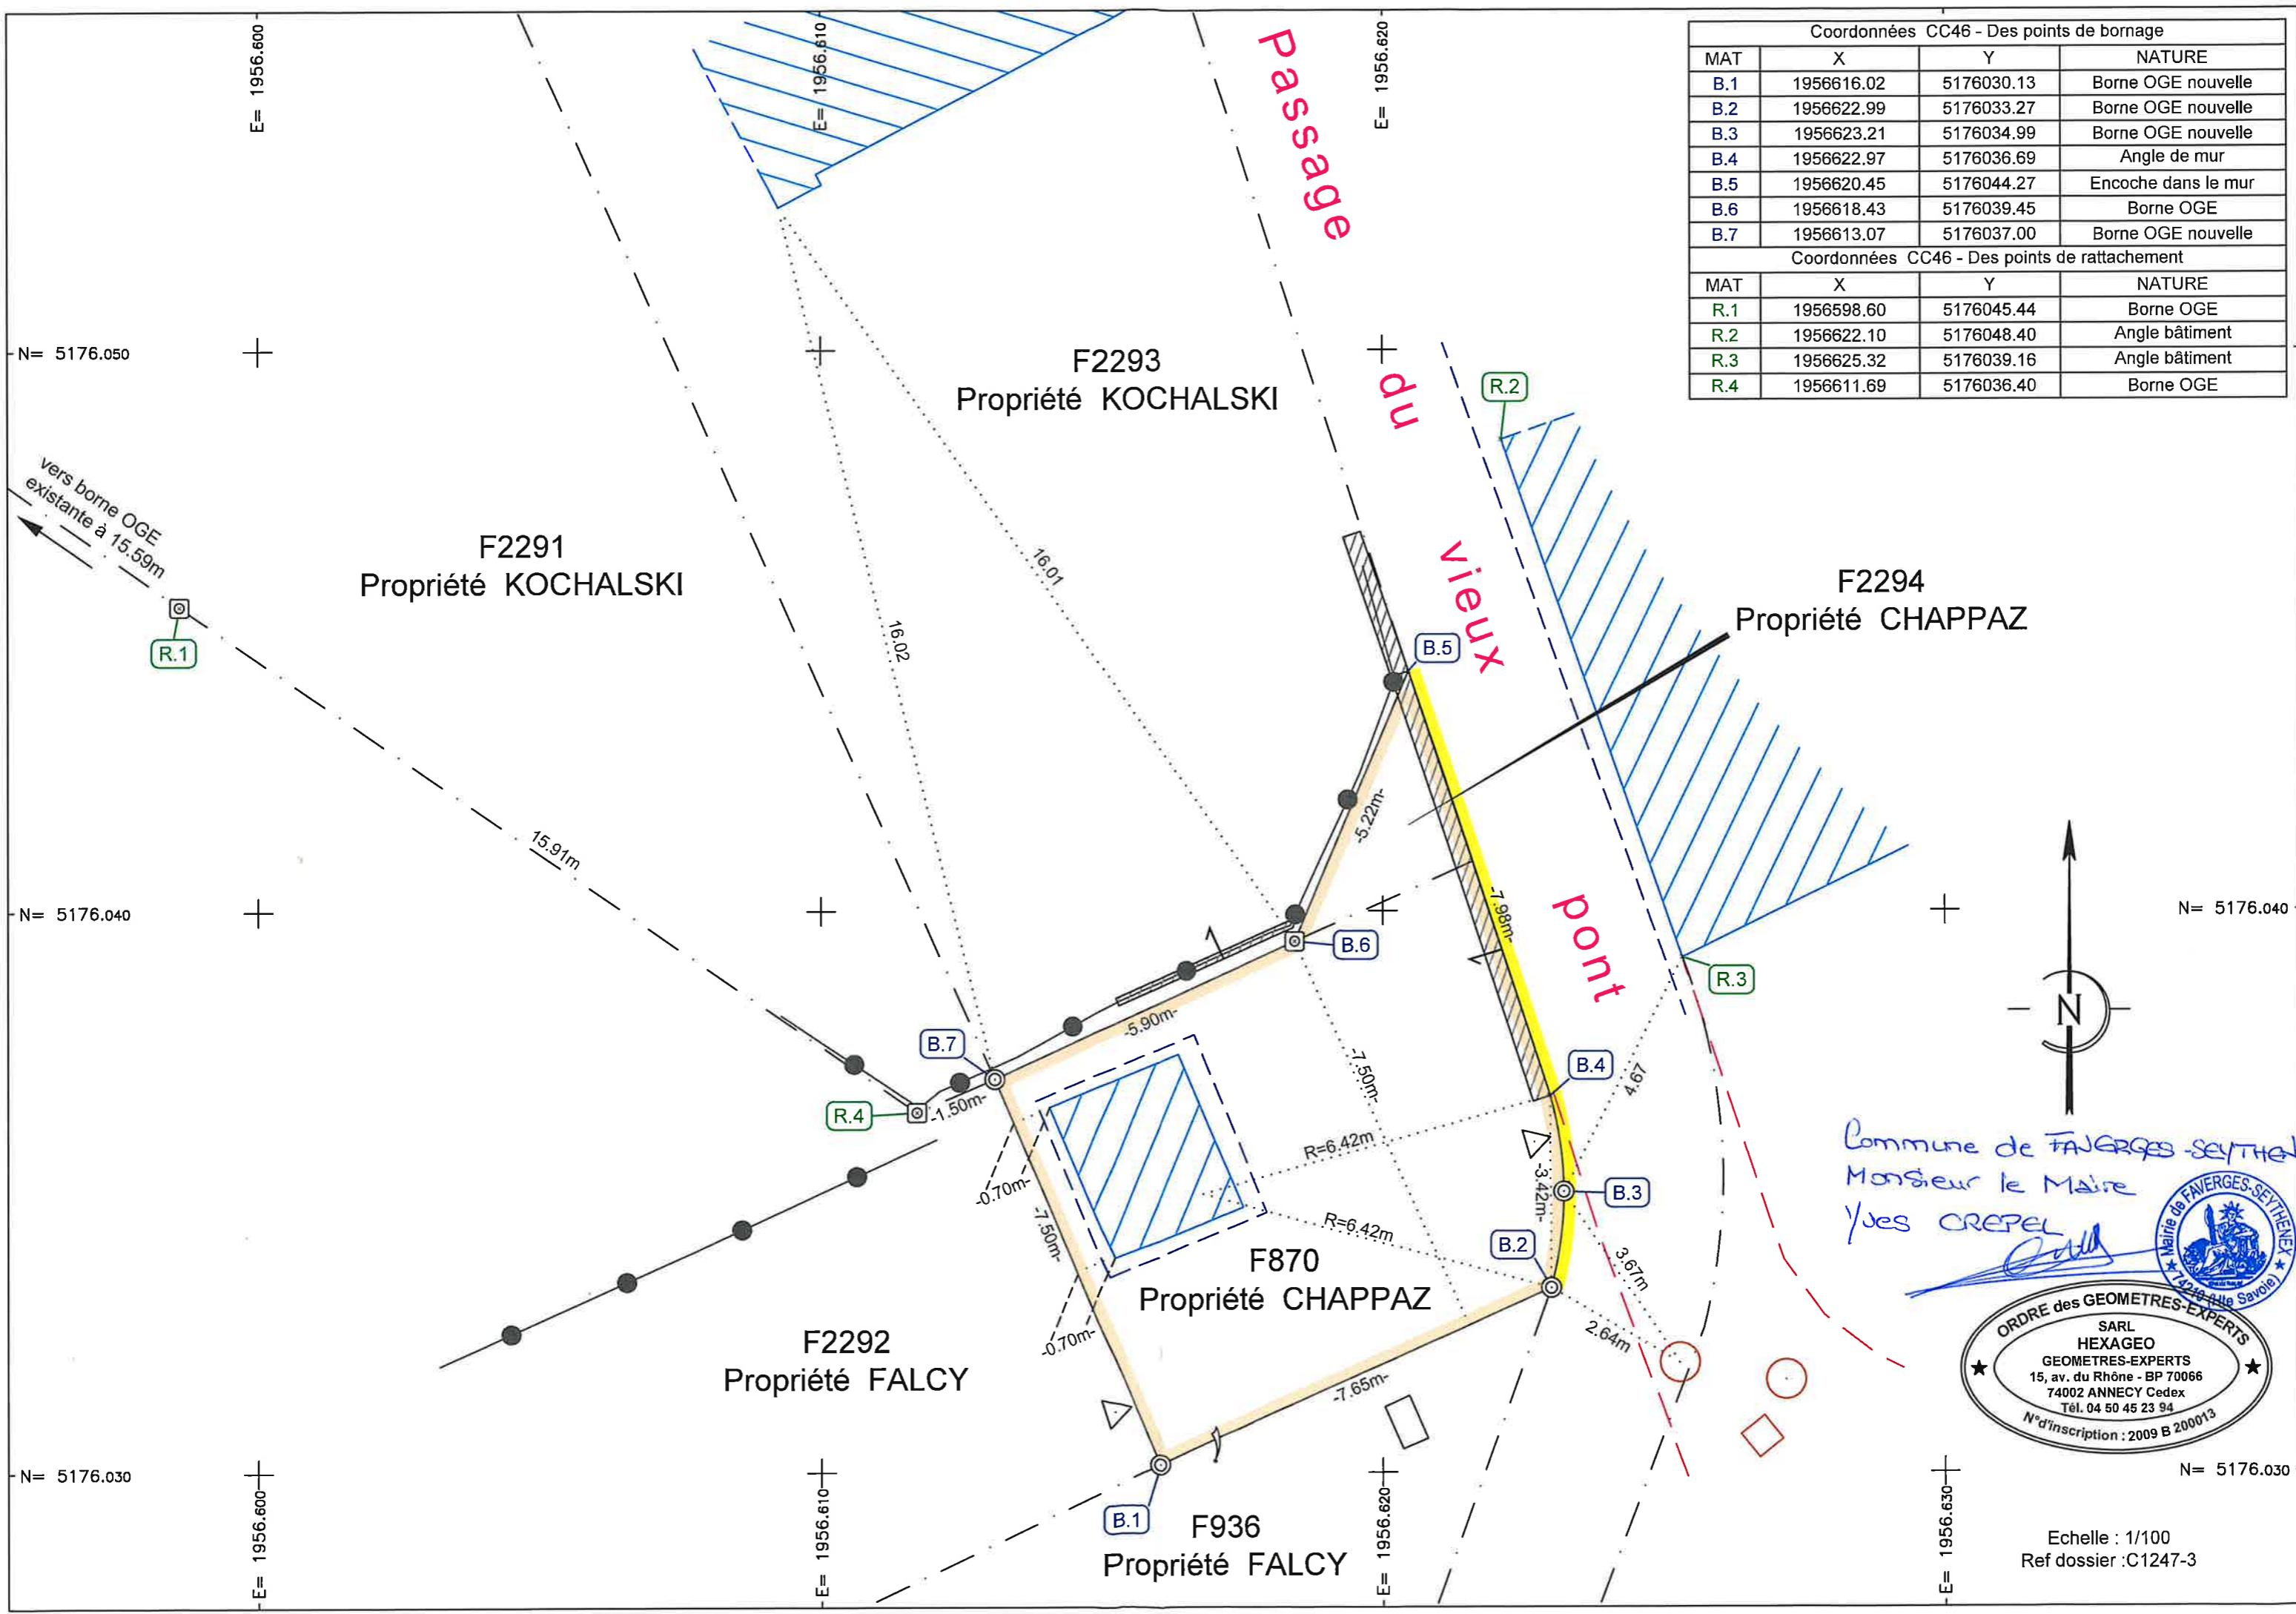

Commune de FAVERGES-SEYTHIENEX
 Monsieur le Maire
 Yves CREPEL



Echelle : 1/100
 Ref dossier : C1247-3